



TYPICAL WALL CONSTRUCTION

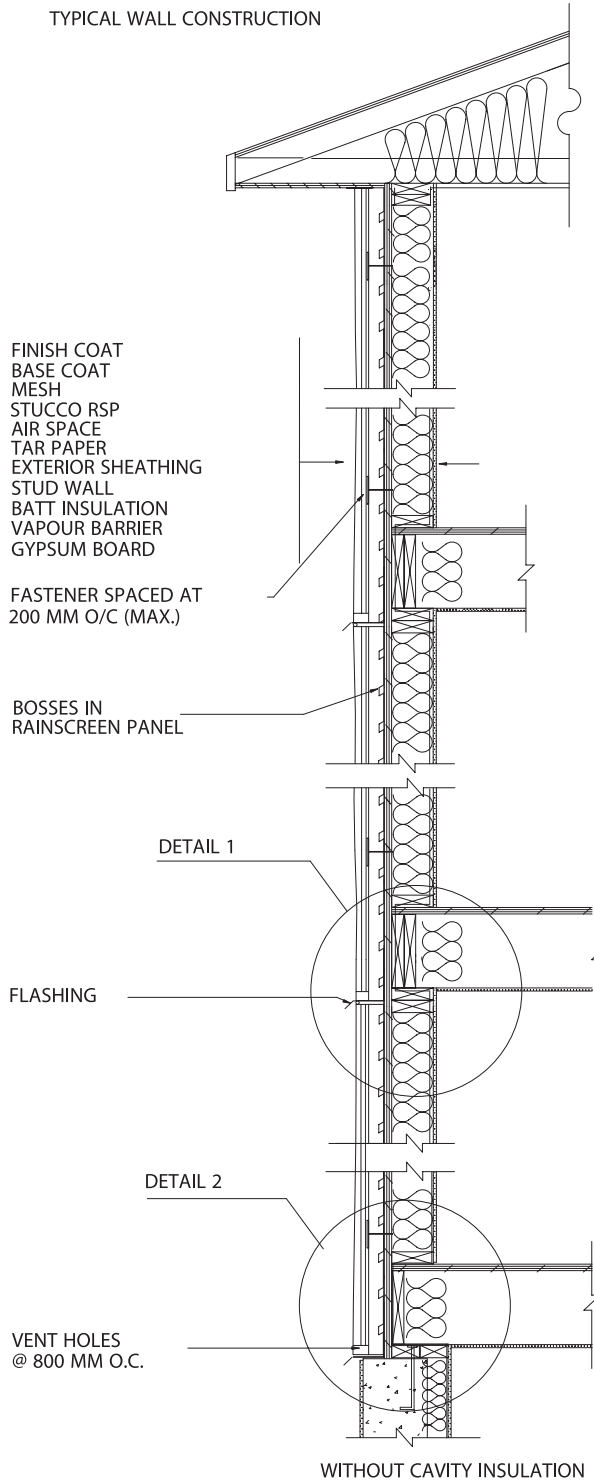

TYPICAL WALL CONSTRUCTION

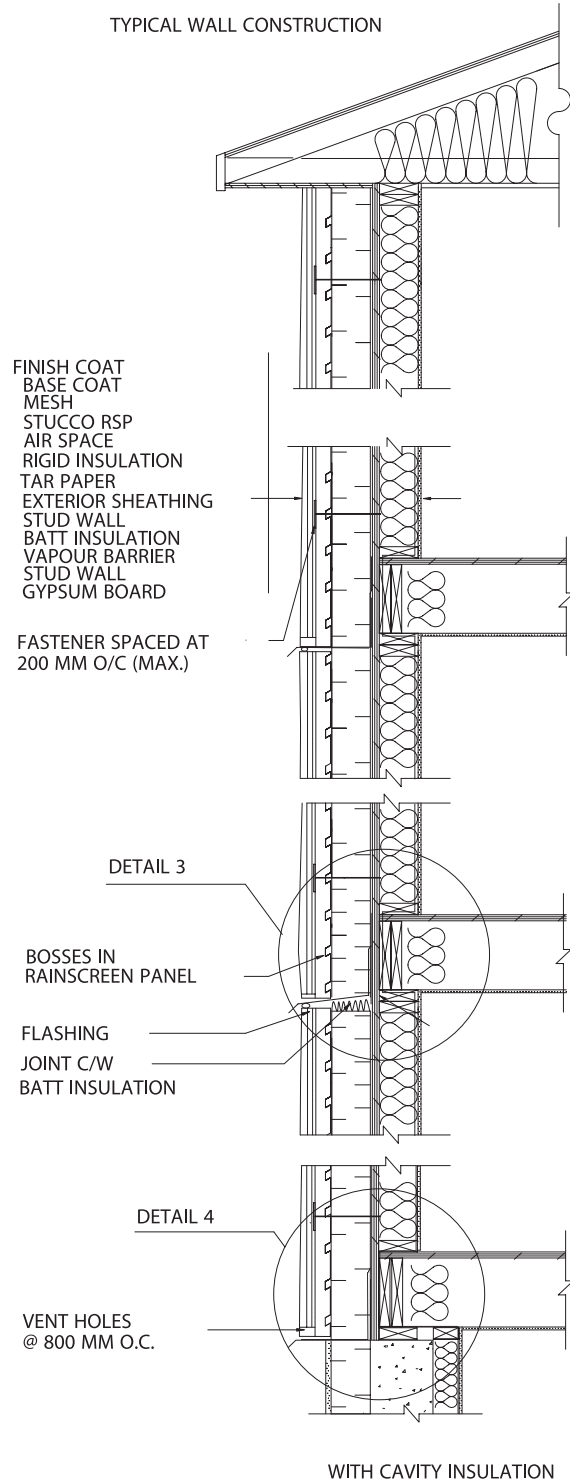

DETAIL 4.1 TYPICAL WOOD FRAME CONSTRUCTION APARTMENT BUILDING